


METRIC

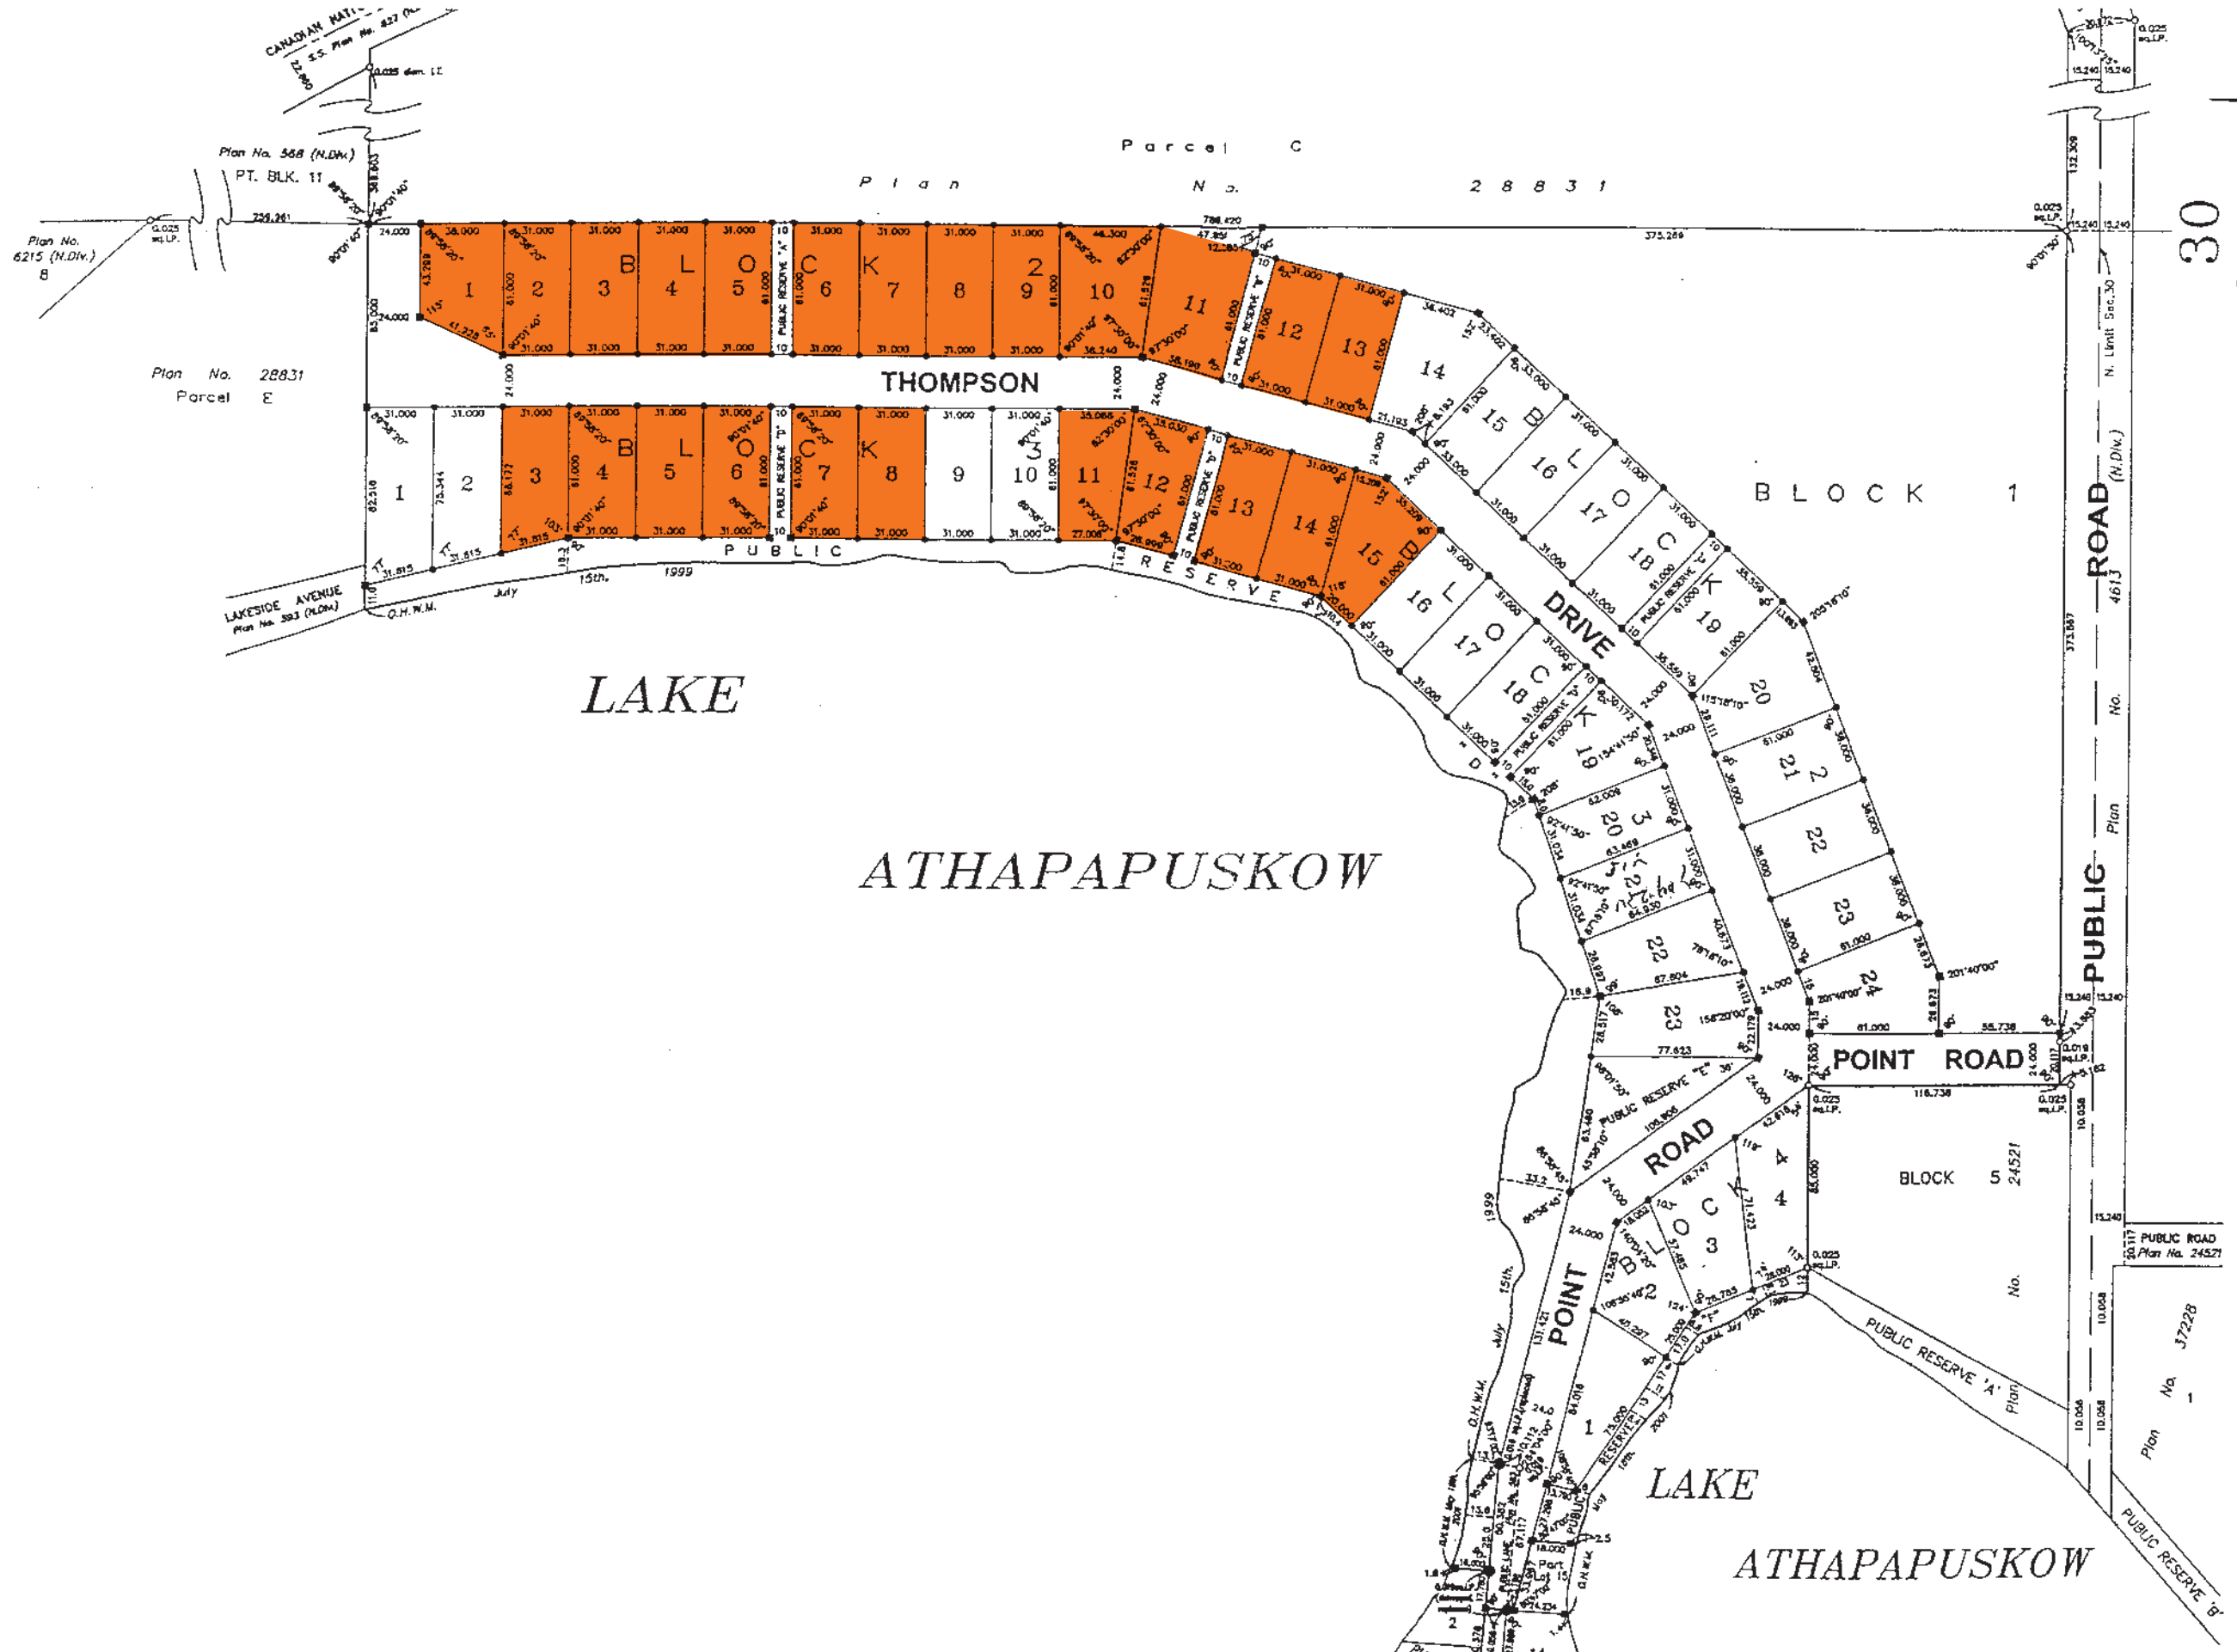

30
64-26W

Parcel C
Plan No. 28831

THOMPSON

BLOCK 1

LAKE

ATHAPAPUSKOW

POINT ROAD

BLOCK 5

LAKE

ATHAPAPUSKOW

PUBLIC ROAD (N. Div.)
No. 4613
Plan No. 24521

PUBLIC RESERVE 'A'
Plan No. 37228

PUBLIC RESERVE 'B'
Plan No. 37228

LAKESIDE AVENUE
Plan No. 593 (N. Div.)

Plan No. 588 (N. Div.)
PT. BLK. 11

Plan No. 6215 (N. Div.)
B

Plan No. 28831
Parcel E

CANADIAN PATENT
S.S. Plan No. 827 (N. Div.)

July 15th 1999
O.H.W.M.